


# ÉLÉVATION STANDARD

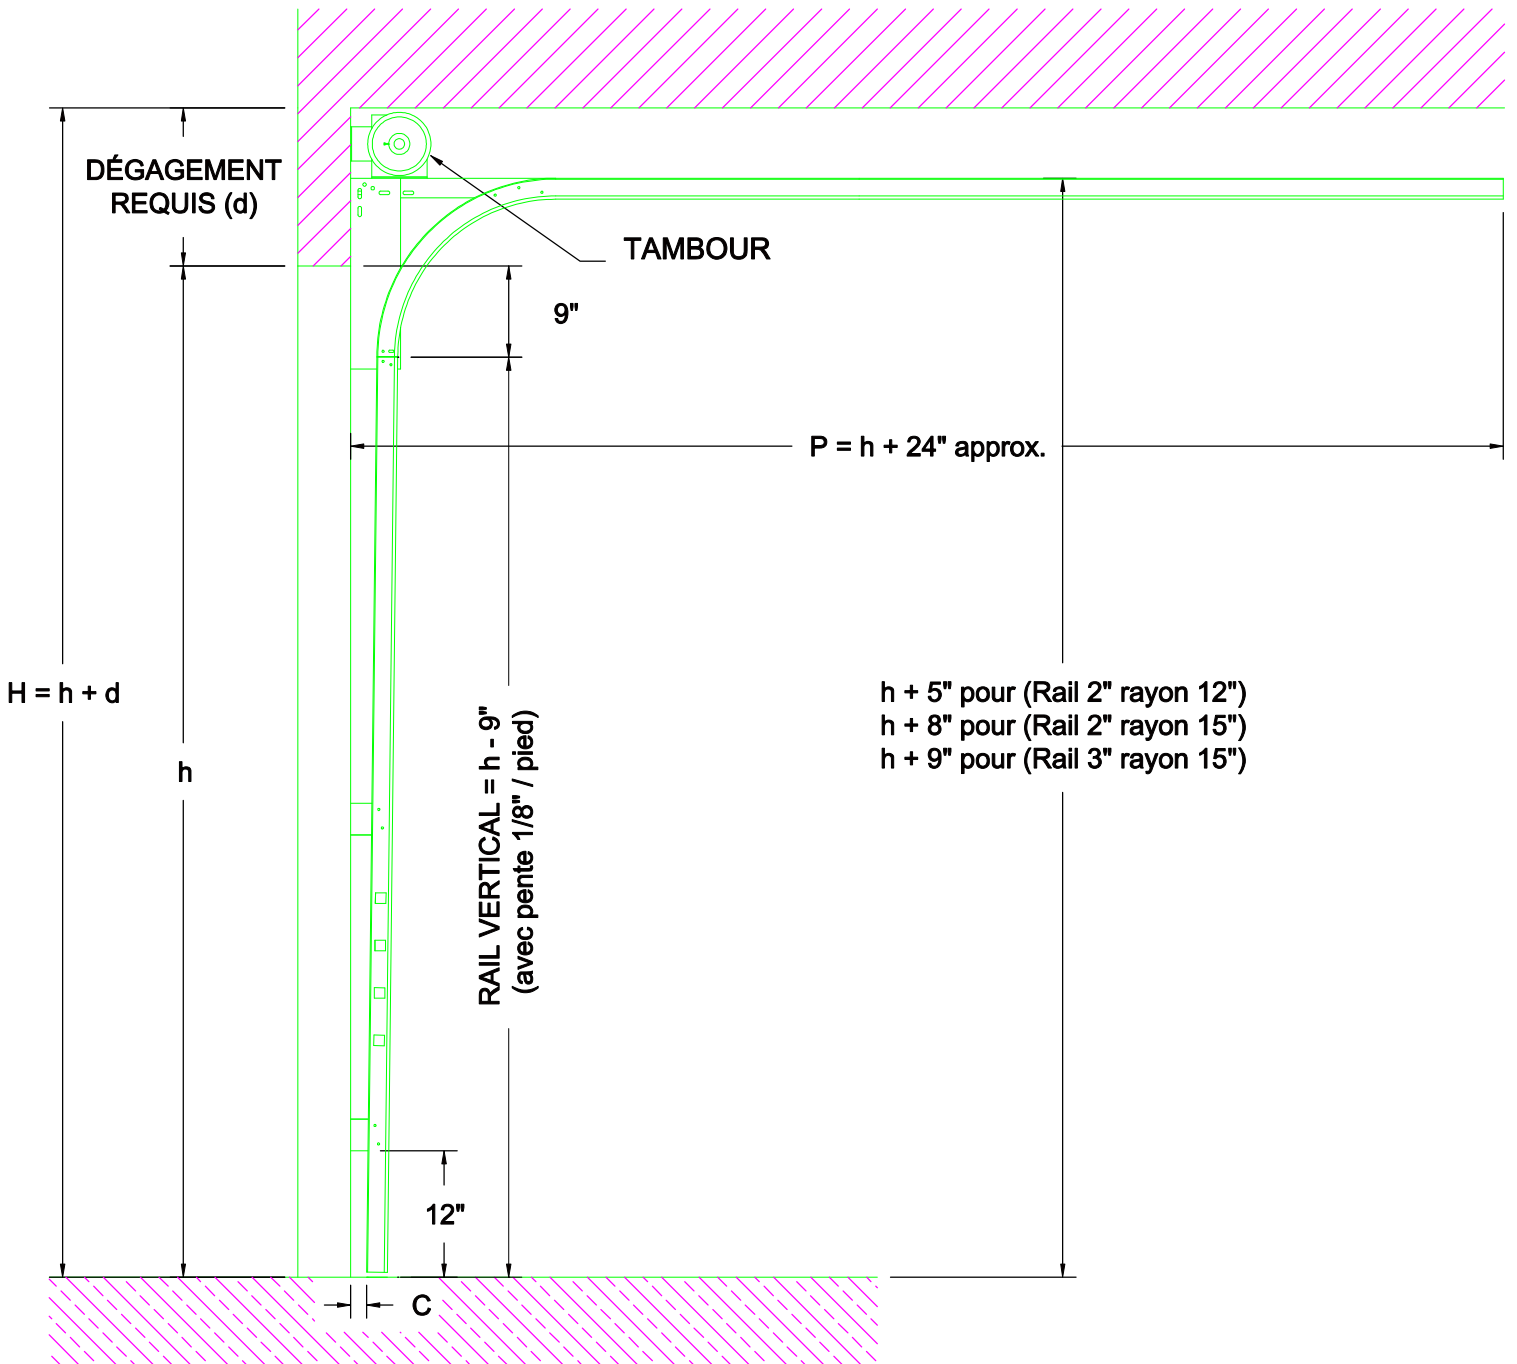

Épaisseur de la porte	Dimension "C"
1 3/8"	1 1/8"
1 3/4"	1 1/2"
2"	1 3/4"
2 3/8"	2 1/8"

**h = hauteur de la porte**  
**H = hauteur totale**  
**d = 12" (Rail 2" - rayon 12")**  
**15" (Rail 2" - rayon 15")**  
**16" (Rail 3" - rayon 15")**