


INCLINED TRACK

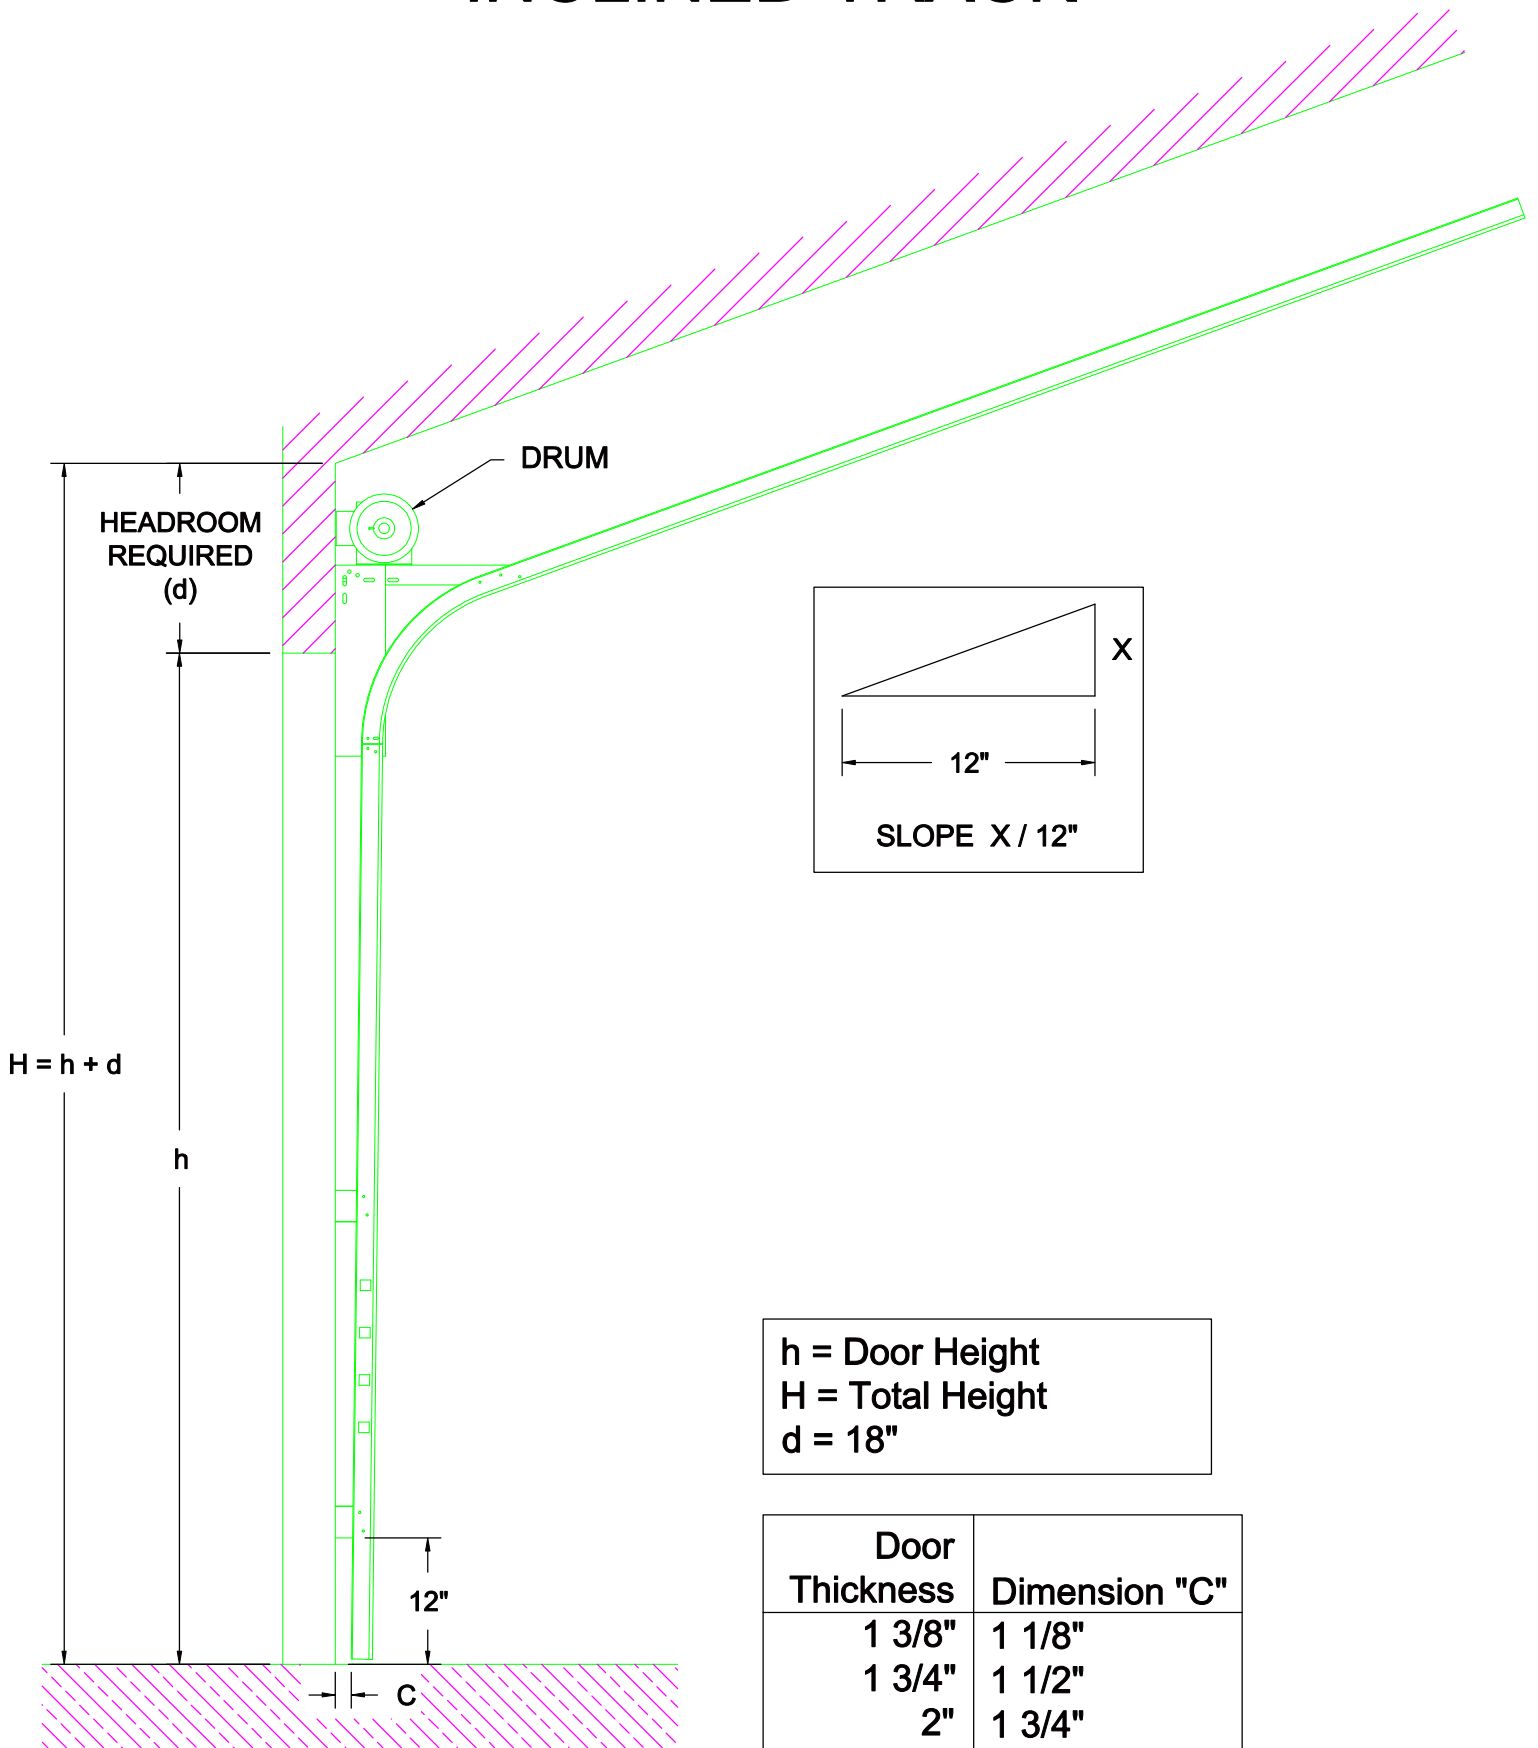

h = Door Height
 H = Total Height
 $d = 18"$

Door Thickness	Dimension "C"
1 3/8"	1 1/8"
1 3/4"	1 1/2"
2"	1 3/4"
2 3/8"	2 1/8"